


NO CAR ACCESS

NO CAR ACCESS
(BUSSES EXCEPTED)

RIGHT TURN ONLY

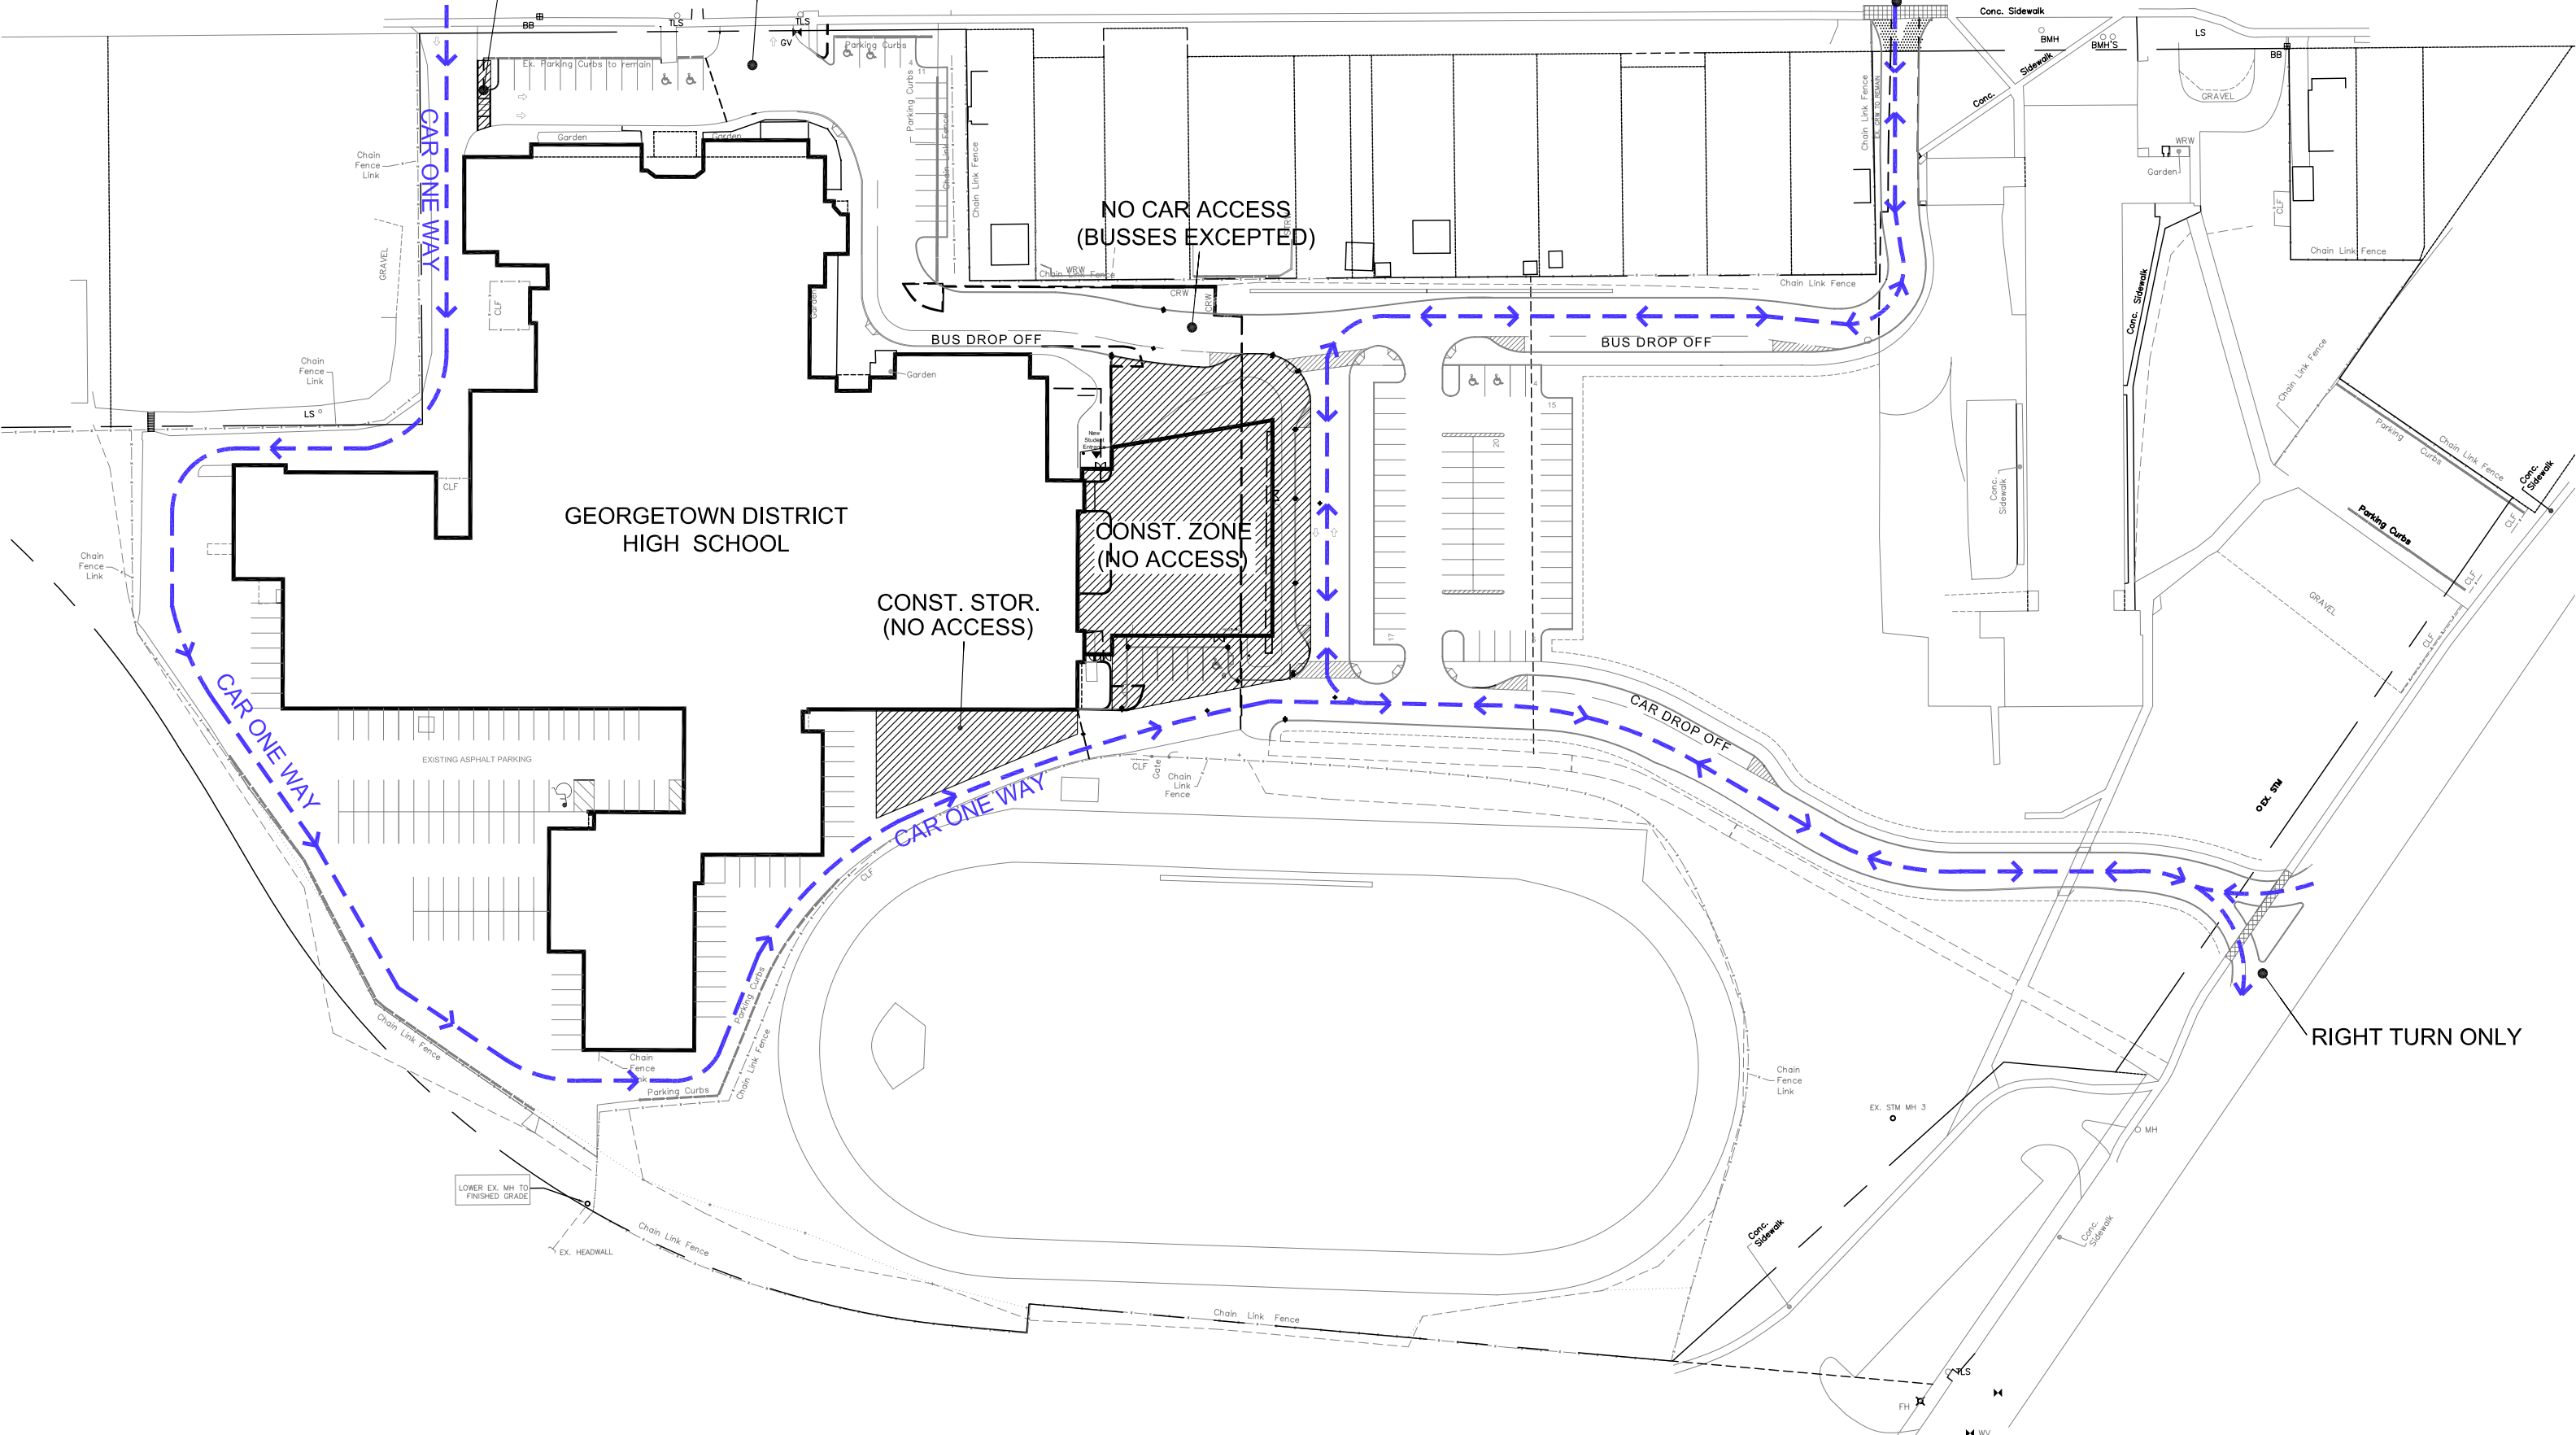

GEORGETOWN DISTRICT
HIGH SCHOOL

CONST. ZONE
(NO ACCESS)

CONST. STOR.
(NO ACCESS)

EXISTING ASPHALT PARKING

CAR ONE WAY

CAR ONE WAY

CAR DROP OFF

BUS DROP OFF

BUS DROP OFF

RIGHT TURN ONLY

LOWER EX. MH TO
FINISHED GRADE

EX. HEADWALL

EX. STM MH 3

MH

YLS

FH

WV

Chain Fence Link

Chain Fence Link

Chain Fence Link

Chain Fence Link

Chain Fence Link

Chain Fence

Chain Link Fence

Chain Link Fence

Chain Link Fence

Chain Link Fence

Chain Link Fence

Chain Fence Link

Chain Fence Link

Chain Fence Link

Chain Link Fence

Chain Link Fence

Chain Link Fence

Chain Link Fence

Chain Link Fence

Chain Link Fence

Chain Link Fence

Chain Link Fence

Chain Link Fence

Chain Link Fence

Chain Link Fence

Chain Link Fence

Chain Link Fence

Chain Link Fence

Chain Link Fence

Chain Link Fence

Chain Link Fence

Chain Link Fence

Chain Link Fence

Chain Link Fence

Chain Link Fence

Chain Link Fence

Chain Link Fence

Chain Link Fence

Chain Link Fence

Chain Link Fence

Chain Link Fence

Chain Link Fence

Chain Link Fence

Chain Link Fence

Chain Link Fence